


# FRONT ROAD AT HURON STREET, BOISMIER AVENUE, AND BOUFFARD ROAD INTERSECTION PEDESTRIAN SIGNALS (IPS) (TOWN OF LASALLE)

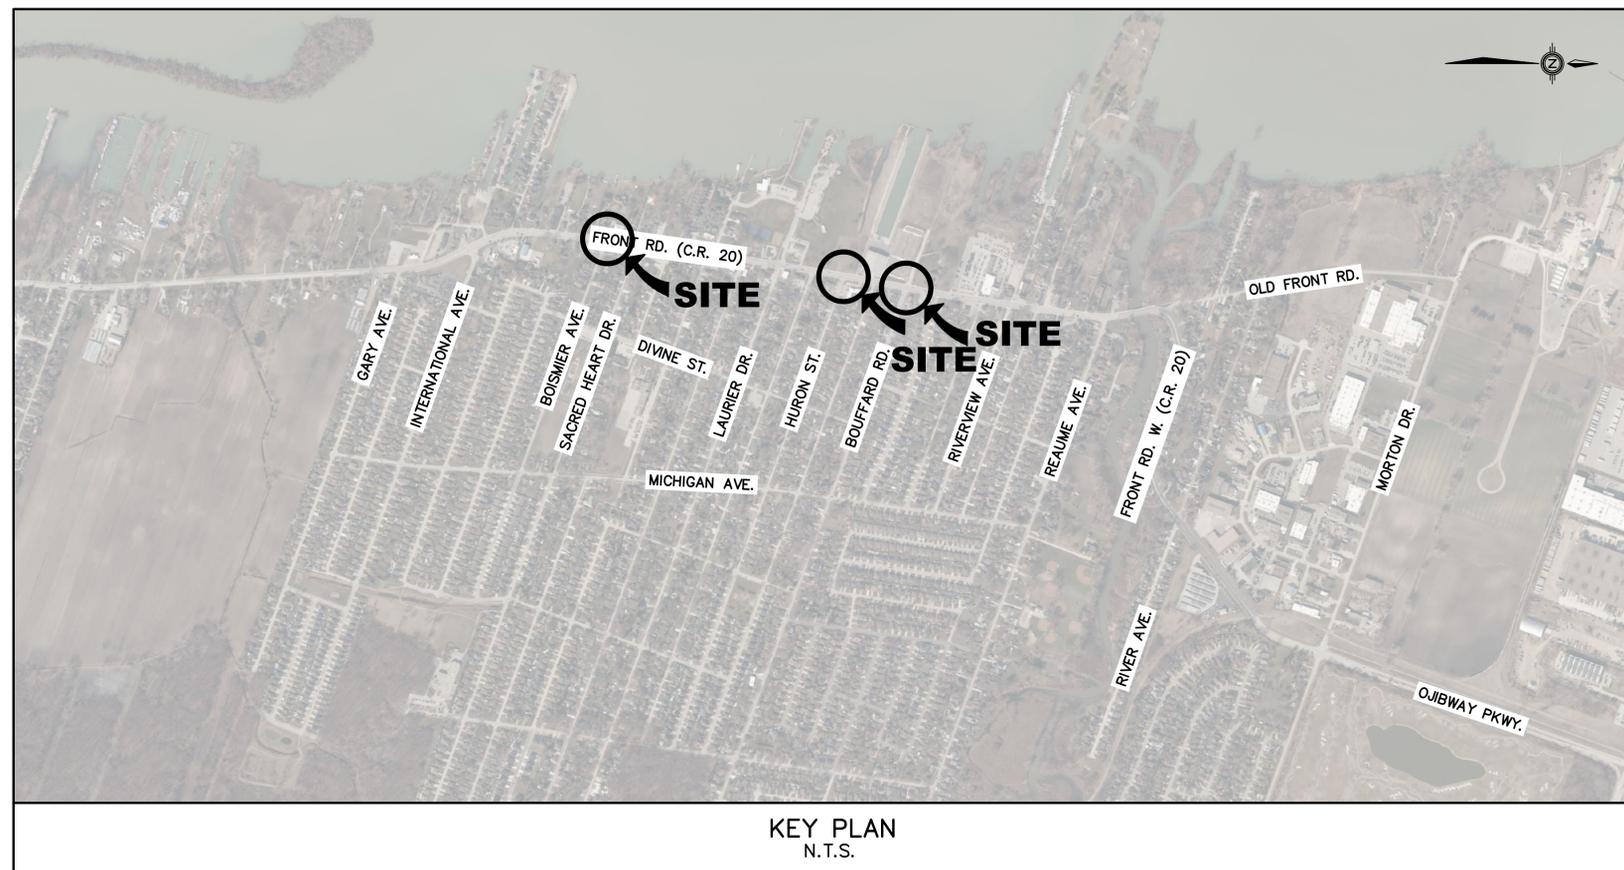

KEY PLAN  
N.T.S.



NO.	REVISION	DATE	BY	APP.

NO.	REVISION	DATE	BY	APP.
3.	ISSUED FOR CONSTRUCTION	11 OCT 2024	A.D.B.	A.D.B.
2.	ISSUED FOR QUOTE	17 SEPT 2024	M.I.C.	A.D.B.
1.	SUBMITTED TO MUNICIPALITY 90% REVIEW	12 SEPT 2024	M.I.C.	A.D.B.

DESIGN	M.I.C.
CHECKED	A.D.B.
DRAWN	J.B.
CHECKED	A.D.B.
DATE	SEPT 2024
SCALE	N.T.S.

FRONT RD. AT HURON ST. INTERSECTION PEDESTRIAN SIGNAL (IPS)
TITLE, INDEX, & KEY PLAN

PROJECT NO. 24-1628
SHEET NO. 1
OF 4